



Irrigation

Quantity	Symbol	Description
21	▲	Rain Bird 10H 1806-SAM
19	▼	Rain Bird 10Q 1806-SAM
7	■	Rain Bird 15EST 1806-SAM
17	▲	Rain Bird 15H 1806-SAM
12	▼	Rain Bird 15Q 1806-SAM
13	■	Rain Bird 15SST 1806-SAM
1	○	Wilkins 975XL - 3/4"
5	●	Rain Bird 100-DVF
1	○	Rain Bird XCZ-100
1	▲	Rain Bird ESP-6
9	▲	DENOTES DRIP STUB UPS
520	—	Class 200 1 1/2"
1600	—	Class 200 1"
500	///	XT-700-500 DRIP TUBING
120	—	Schedule 40 4"

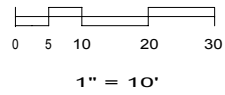

NOTES:

THIS DESIGN IS BASED ON A 3/4" WATER METER WITH 65 PSI STATIC WATER PRESSURE AND A FLOW OF 18 GPM
 ALL WORK IS TO COMPLY WITH LOCAL CITY AND STATE CODES

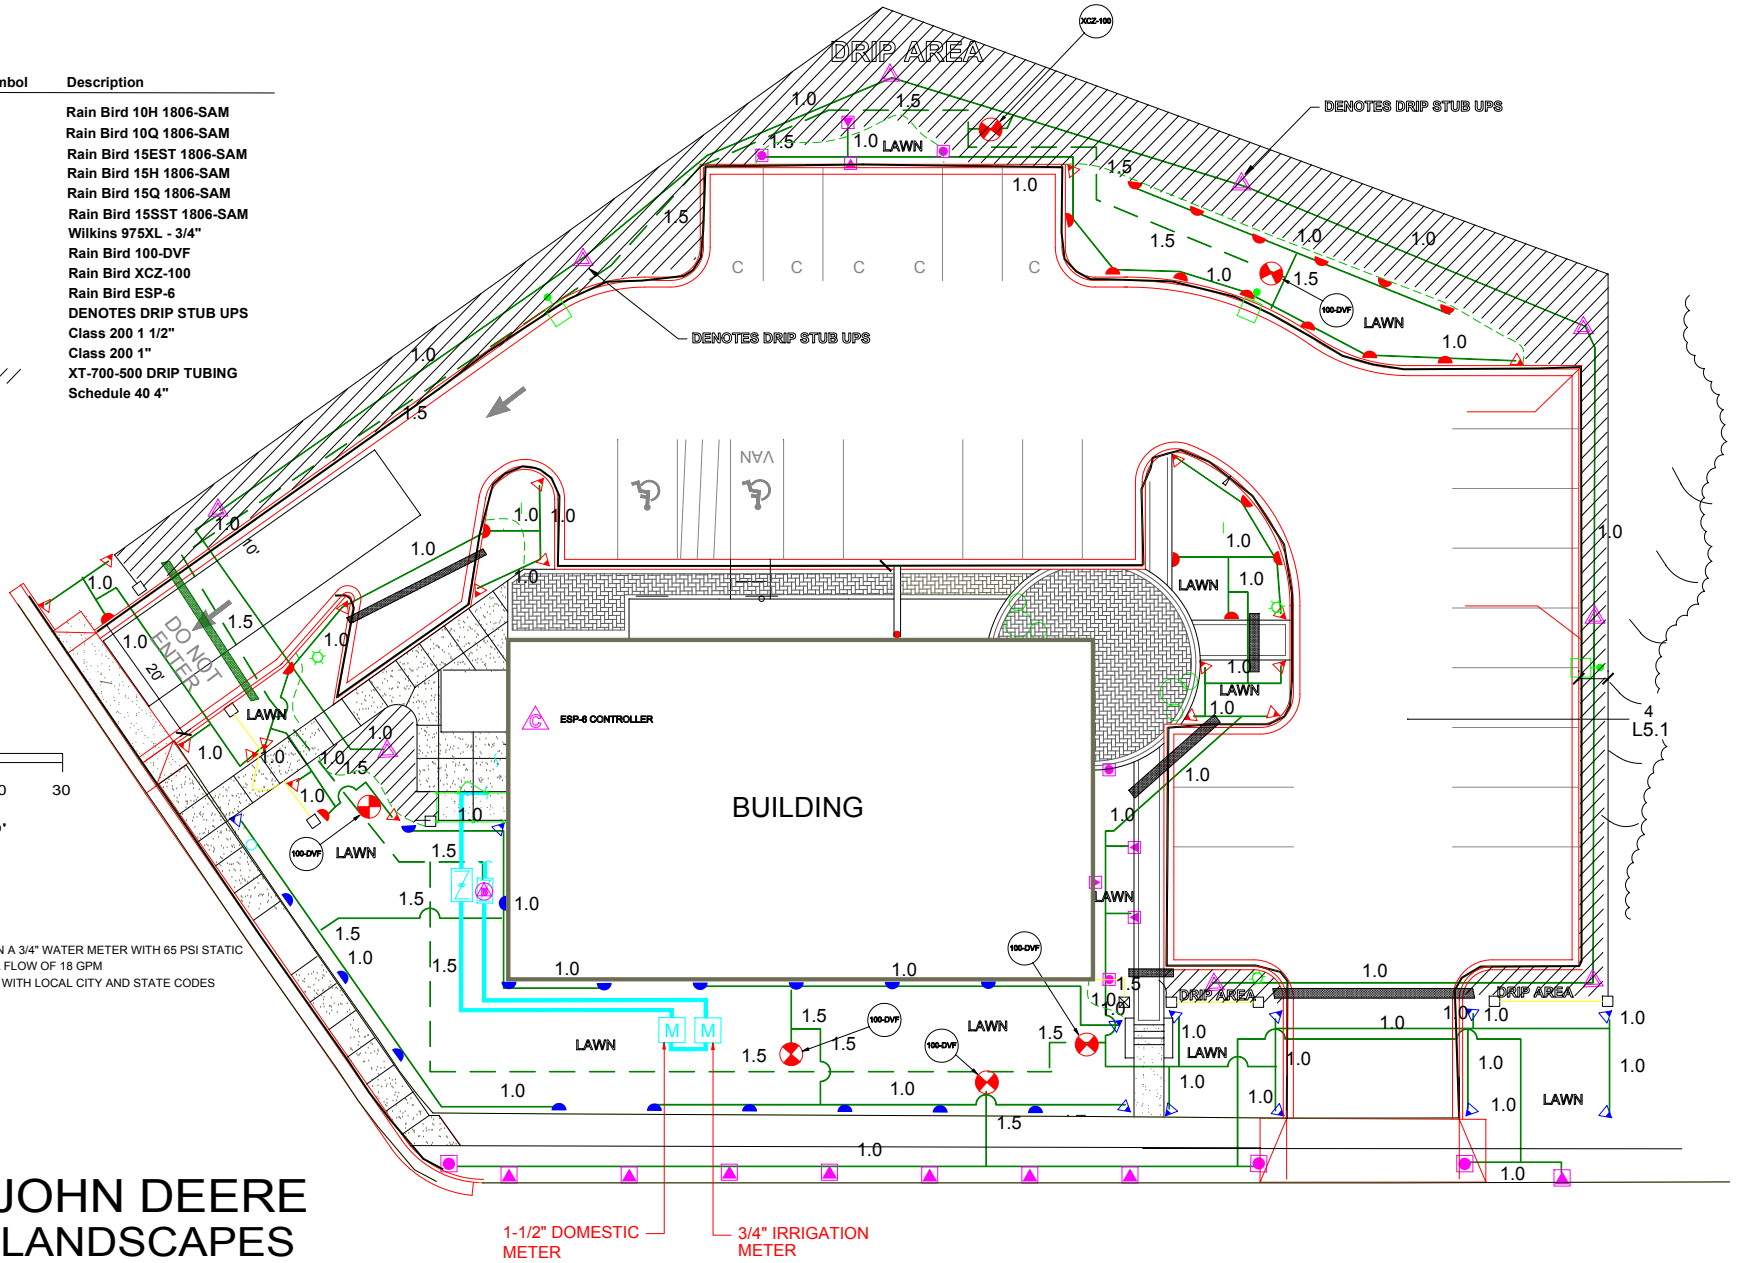

**JOHN DEERE
 LANDSCAPES**